




ΟΨΗ 5

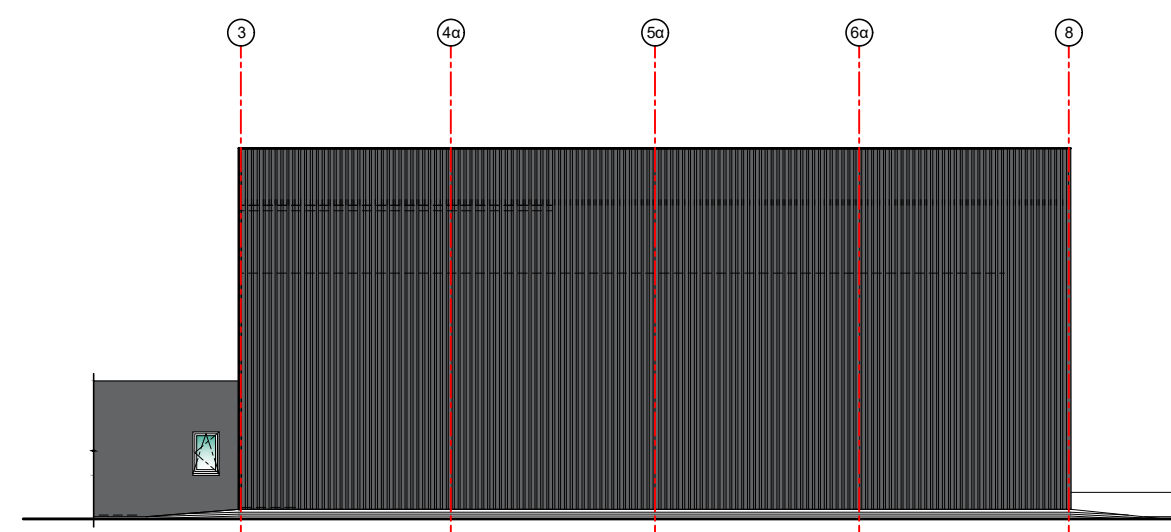


ΟΨΗ 6

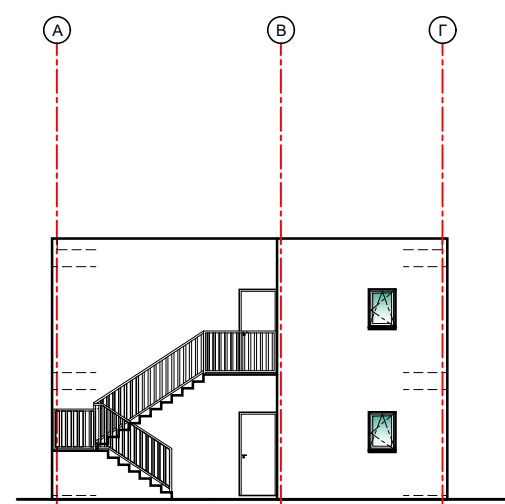


ΟΨΗ 7

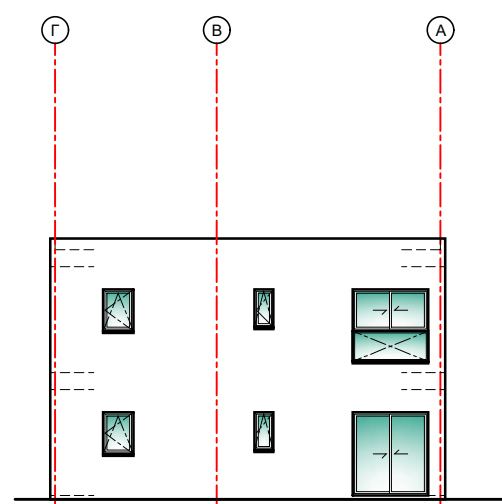


ΟΨΗ 8

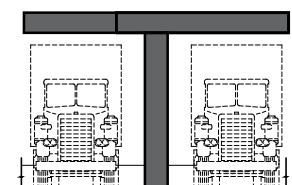

ΟΨΗ 9

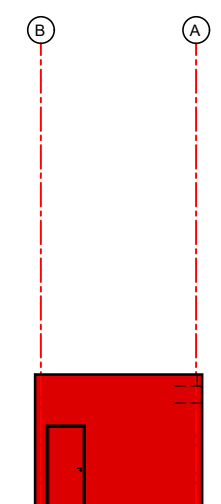

ΟΨΗ 10

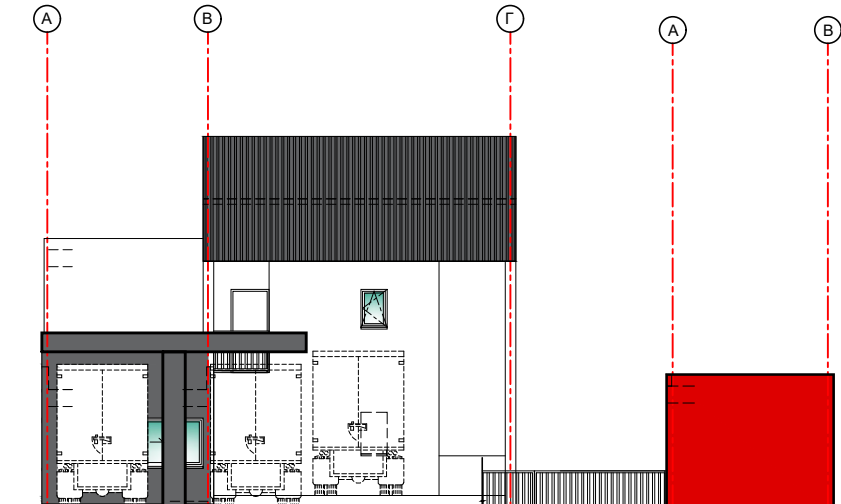

ΟΨΗ 11

REVISIONS		
Rev. No.	Date	Notes



D. P. ELLINAS + ASSOCIATES

ARCHITECTS - CONSULTING ENGINEERS

"ELENI" BUILDING, 11 Titeou str., Suite 101  
P.O. Box 20852, 1664 LEFKOSIA, CYPRUS  
Tel : 22 768877 , Fax : 22 764018  
e-mail : dellinas@cylanet.com.cy

TRUCK CENTRE KAI  
ΓΡΑΦΕΙΑ SOROKA LTD

ΚΑΛΑΒΑΣΟΣ

ΟΨΕΙΣ 5, 6, 7, 8, 9, 10 & 11

Date ΦΕΒ. 2020	Scale 1:200	Drawn Θ.Β.
Job number RJ1045	Sheet number A5	
<input type="checkbox"/> Preliminary Drawings <input type="checkbox"/> Planning Application Drawings <input type="checkbox"/> Building Application Drawings	<input type="checkbox"/> Tender Drawings <input type="checkbox"/> Construction Drawings <input type="checkbox"/> As-Built Drawings	<input type="checkbox"/> Final Approval Drawings